



ORDNANCE ROAD
(R/W VARIES)
SRC PLAT #4979, #44205, #44343

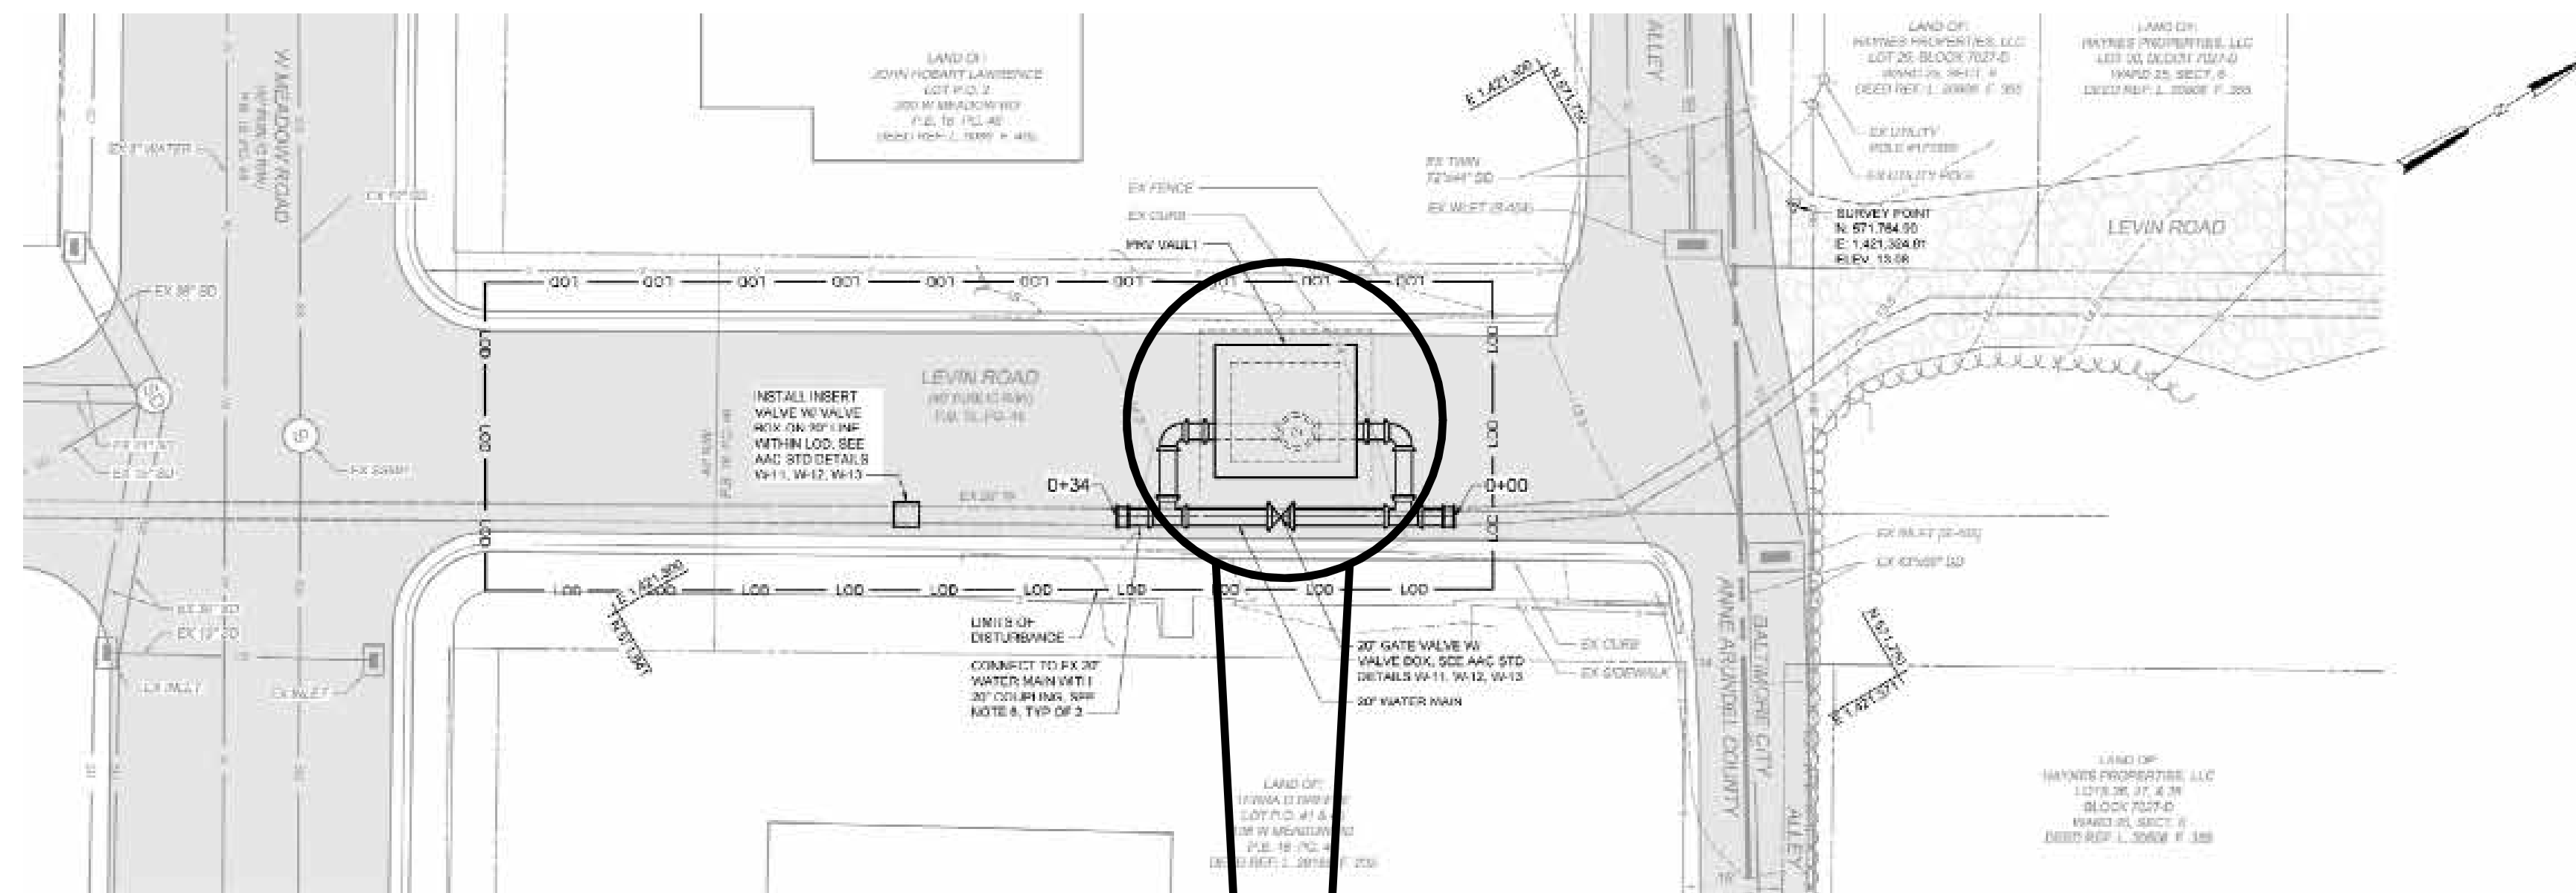

① SITE 01 LEVIN ROAD PRV VAULT
1" = 1'-0"

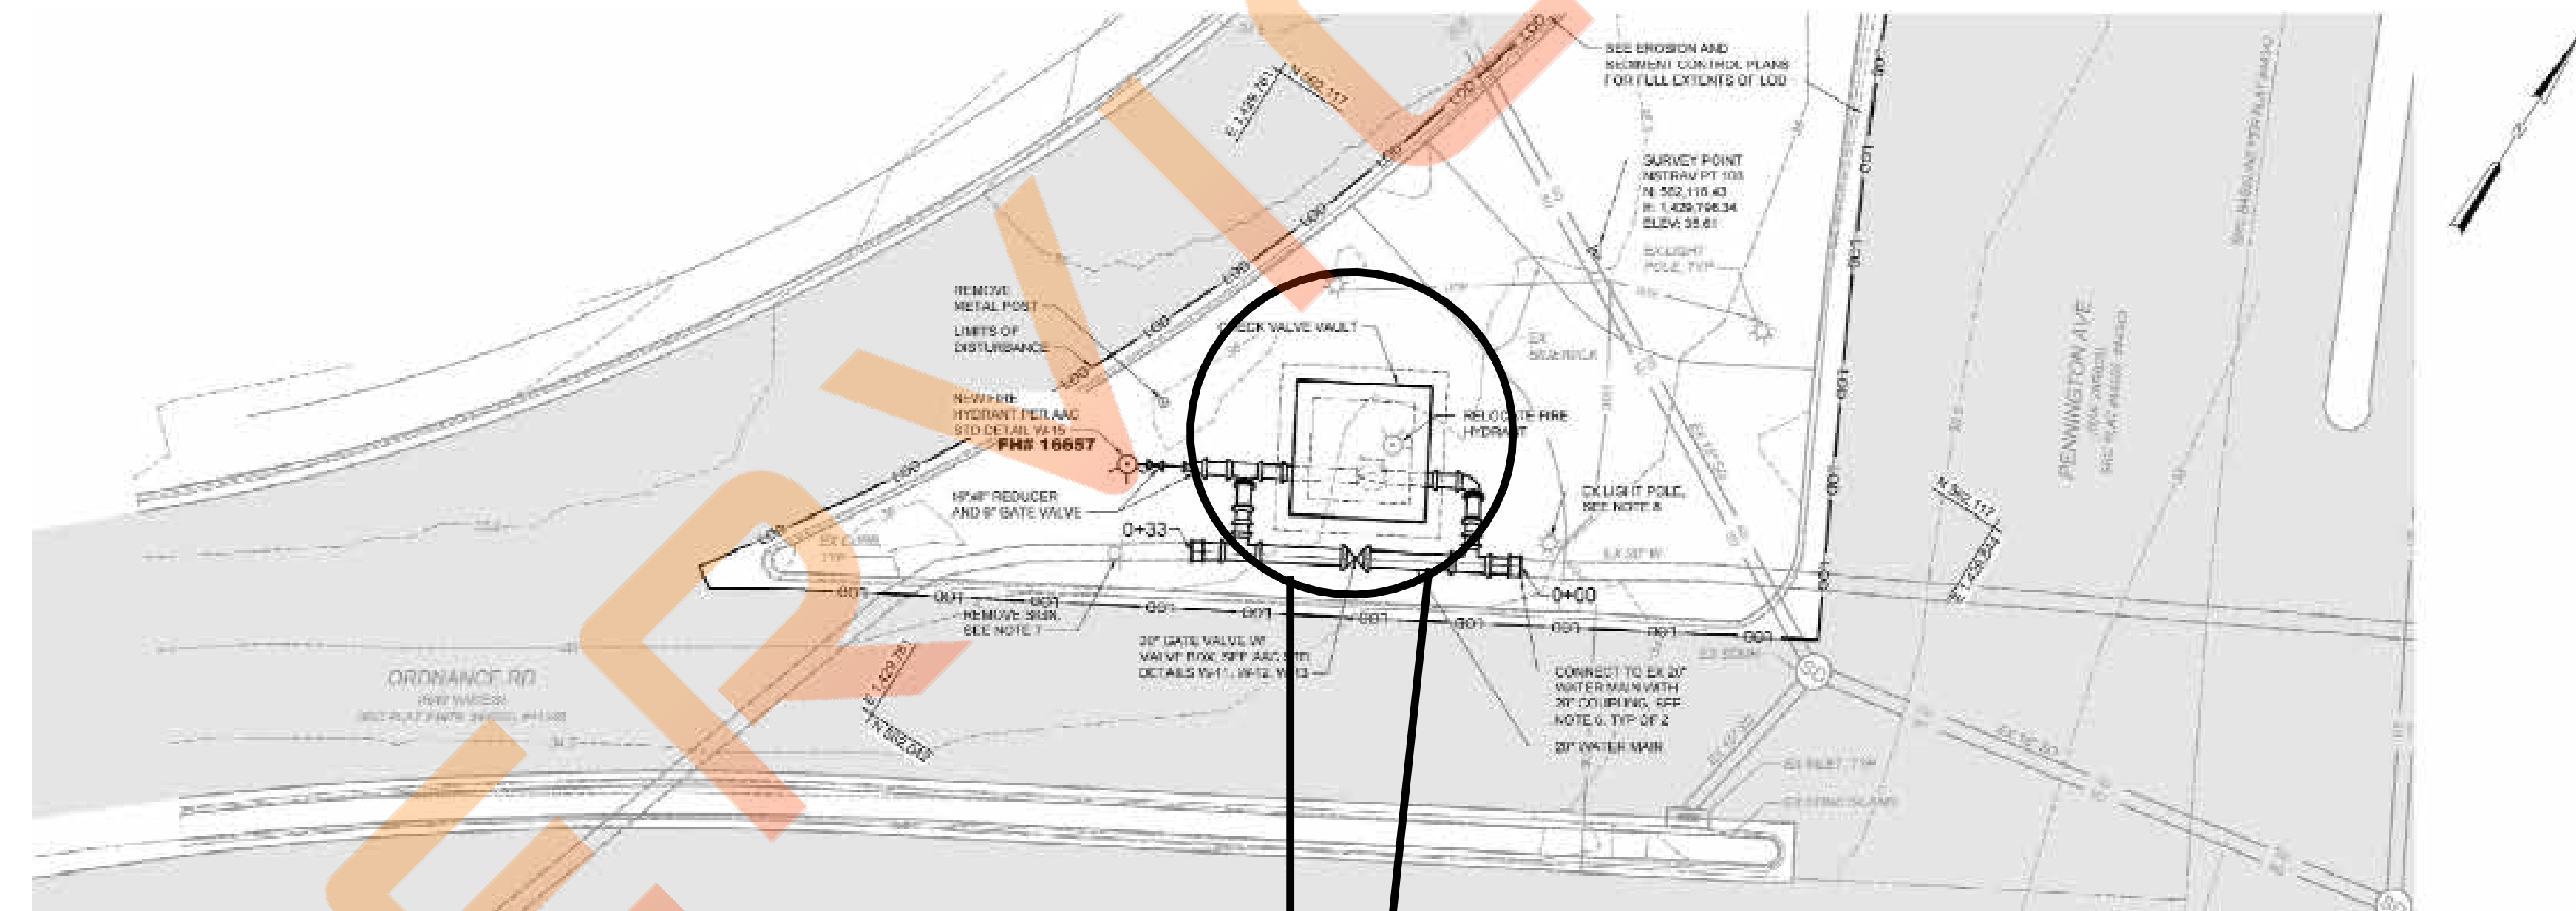

2 SITE 2 _ ORDNANCE ROAD _ CHECK
VALVE VAULT
1" = 1'-0"



PRV VAULT _ LEVIN ROAD



CHECK VALVE VAULT _ ORDNANCE ROAD


LADDER SHOP DRAWING

01 - LEVIN ROAD,
02 - ORDNANCE ROAD,

REVISION DATE	
Date	
Description	
No.	
ISSUE DATES	
TYPE	DATE
OWNER REVIEW SET	
DRAWN BY	Author
CHECKED BY	Checker
PROJECT NUMBER	
Project Number	
DATE:	
04/23/25	
SHEET TITLE:	
COVER SHEET	
SHEET NUMBER:	
A0	

40

CONSULTANTS

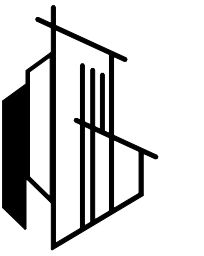

FACE SERVICES

7901 4th St. N STE 300.
ST Petersburg, Florida 33702

OICE: 281-899-0250

THESE DRAWINGS AND SPECIFICATIONS ARE FOR SERVICES OF CONSTRUCTION AND SHALL REMAIN THE PROPERTY OF ACE SERVICES. WHETHER THE PROJECT OR WHICH THEY ARE MADE IS EXECUTED OR NOT, THESE DRAWINGS AND SPECIFICATIONS SHALL NOT BE REFERRED OR USED BY ANY PERSON OR ENTITY ON OTHER PROJECTS WITHOUT PERMISSION OF ACE SERVICES
COPYRIGHT © 2025

LADDER SHOP DRAWING

01 - LEVIN ROAD,

02 - ORDNANCE ROAD,

REVISION DATE

[illegible]

SUE DATES

TYPE	DATE
OWNER REVIEW SET	

DRAWN BY

CHECKED BY

PROJECT NUMBER:

Project Number

DATE: 04/22/25




J4/23/25

SHEET TITLE:
CLIFF

SITE

SHEET NUMBER:

A1.1

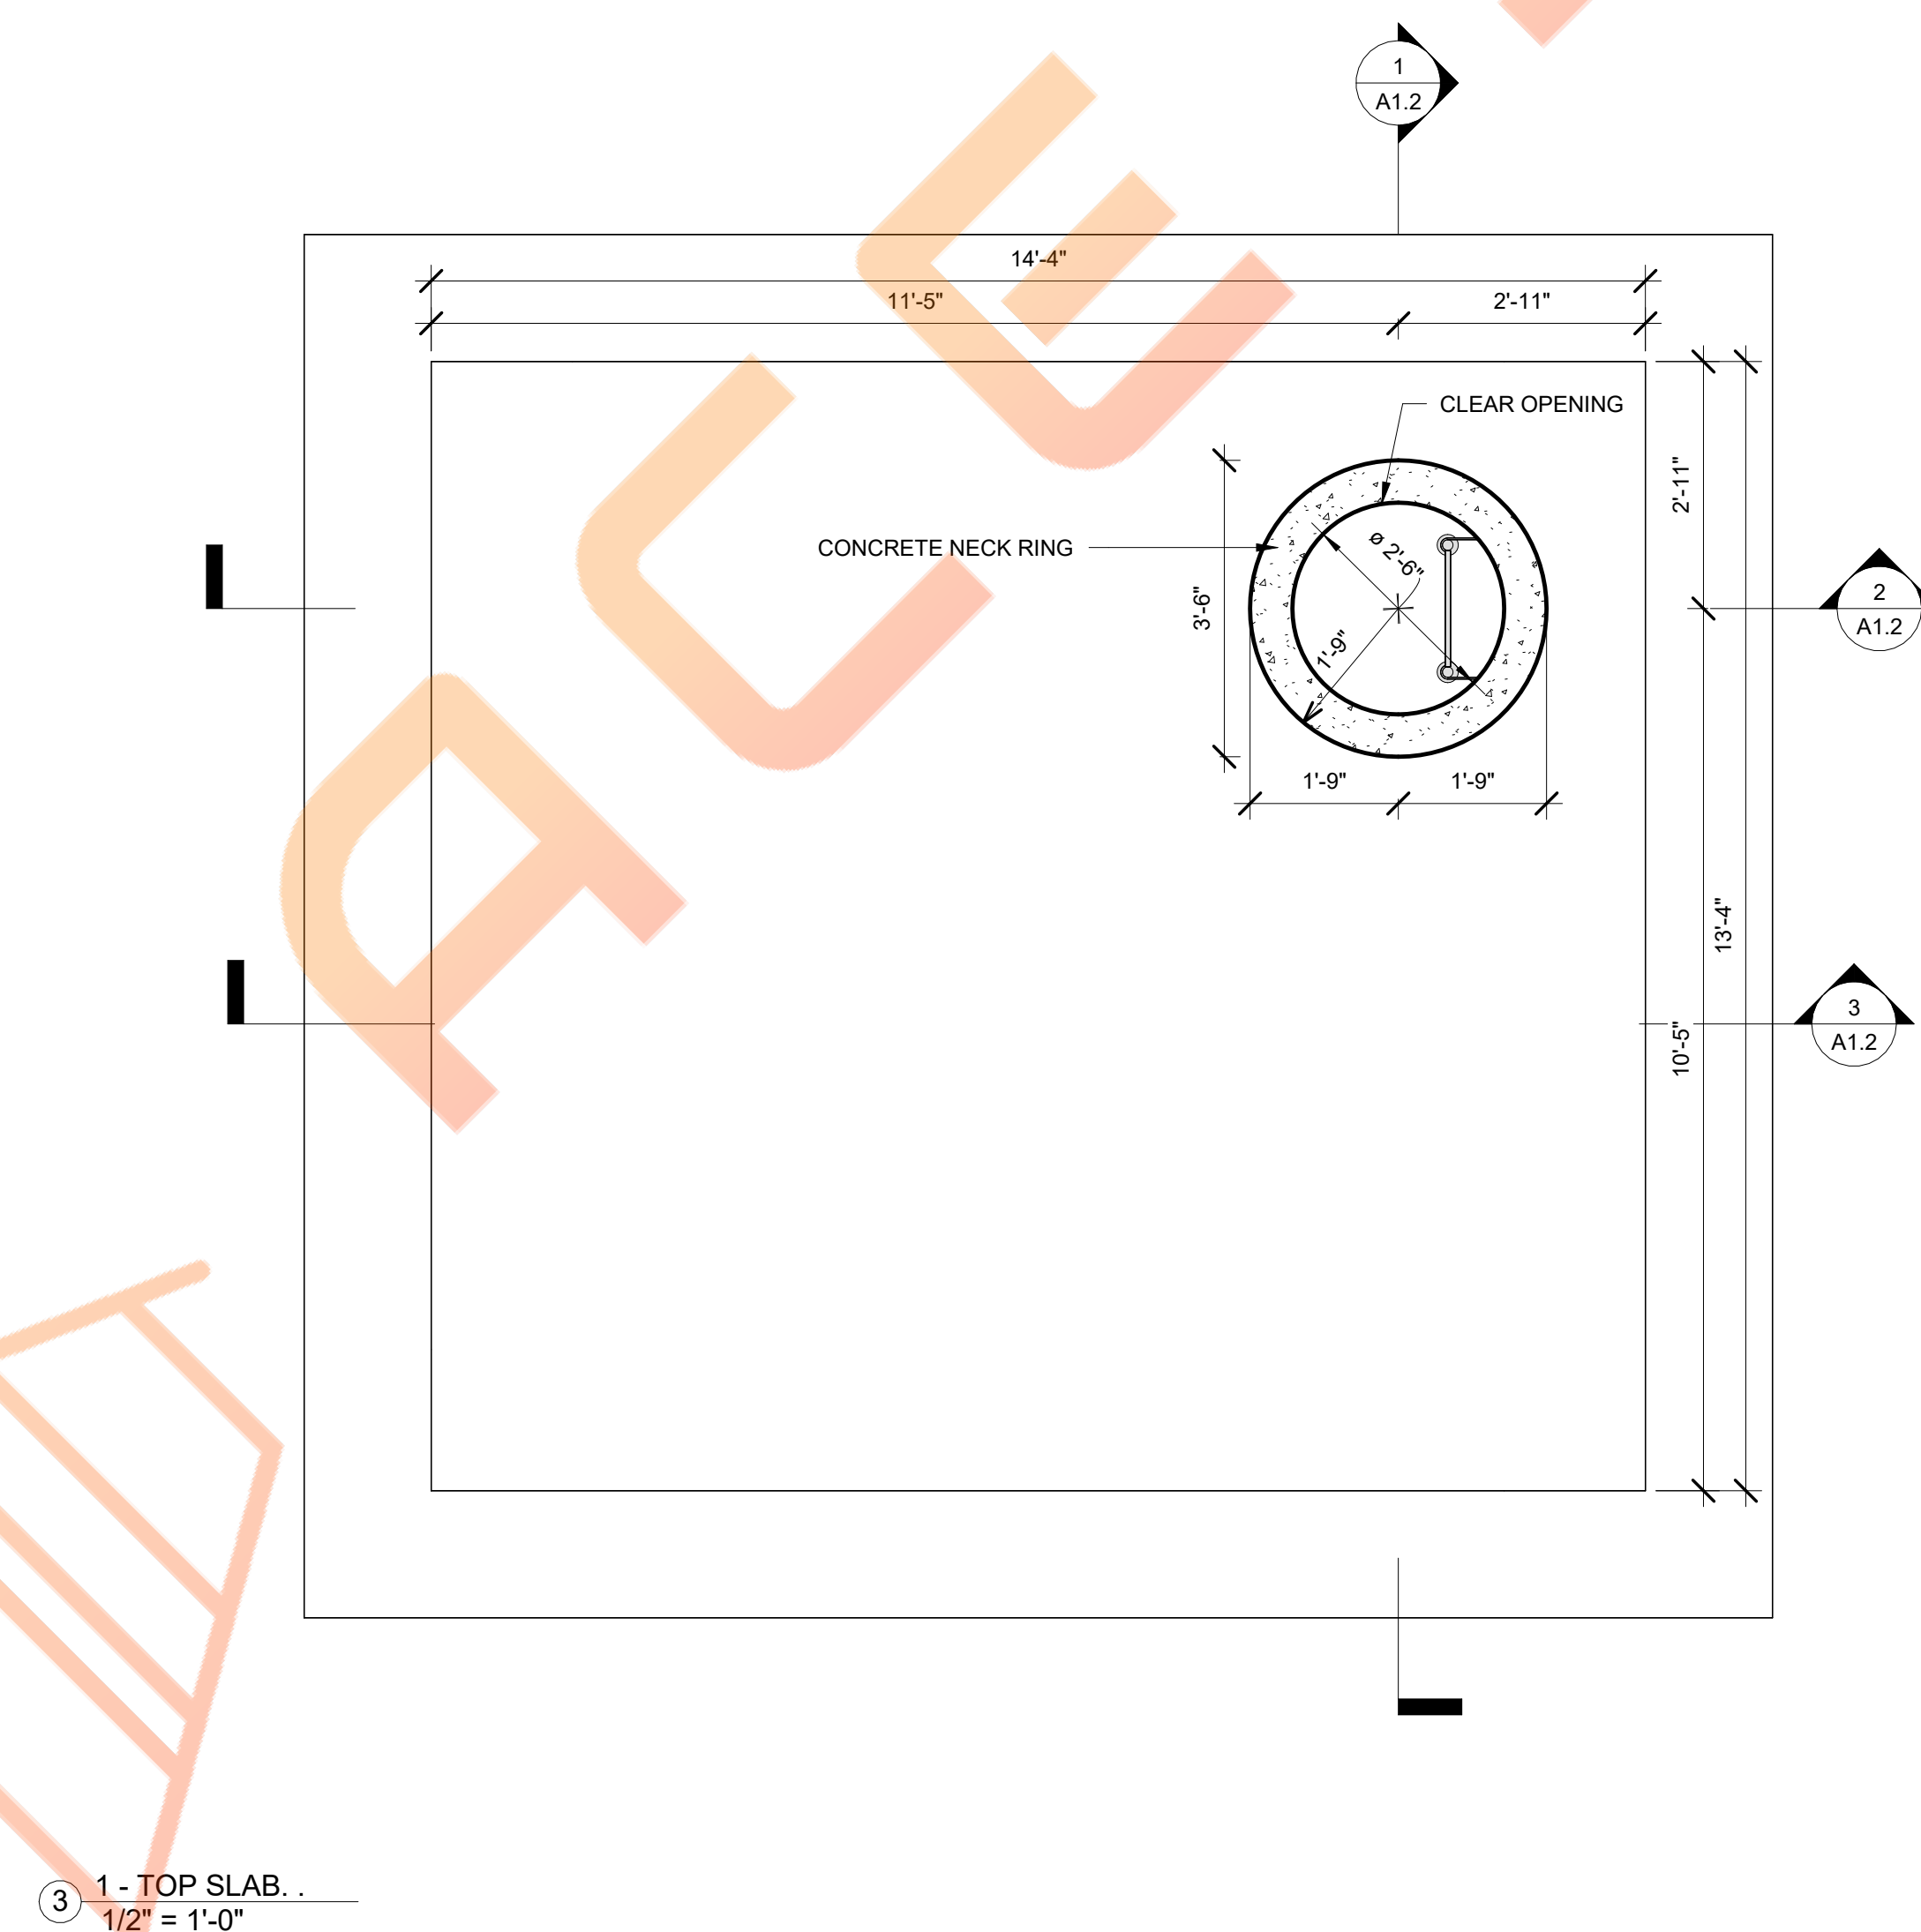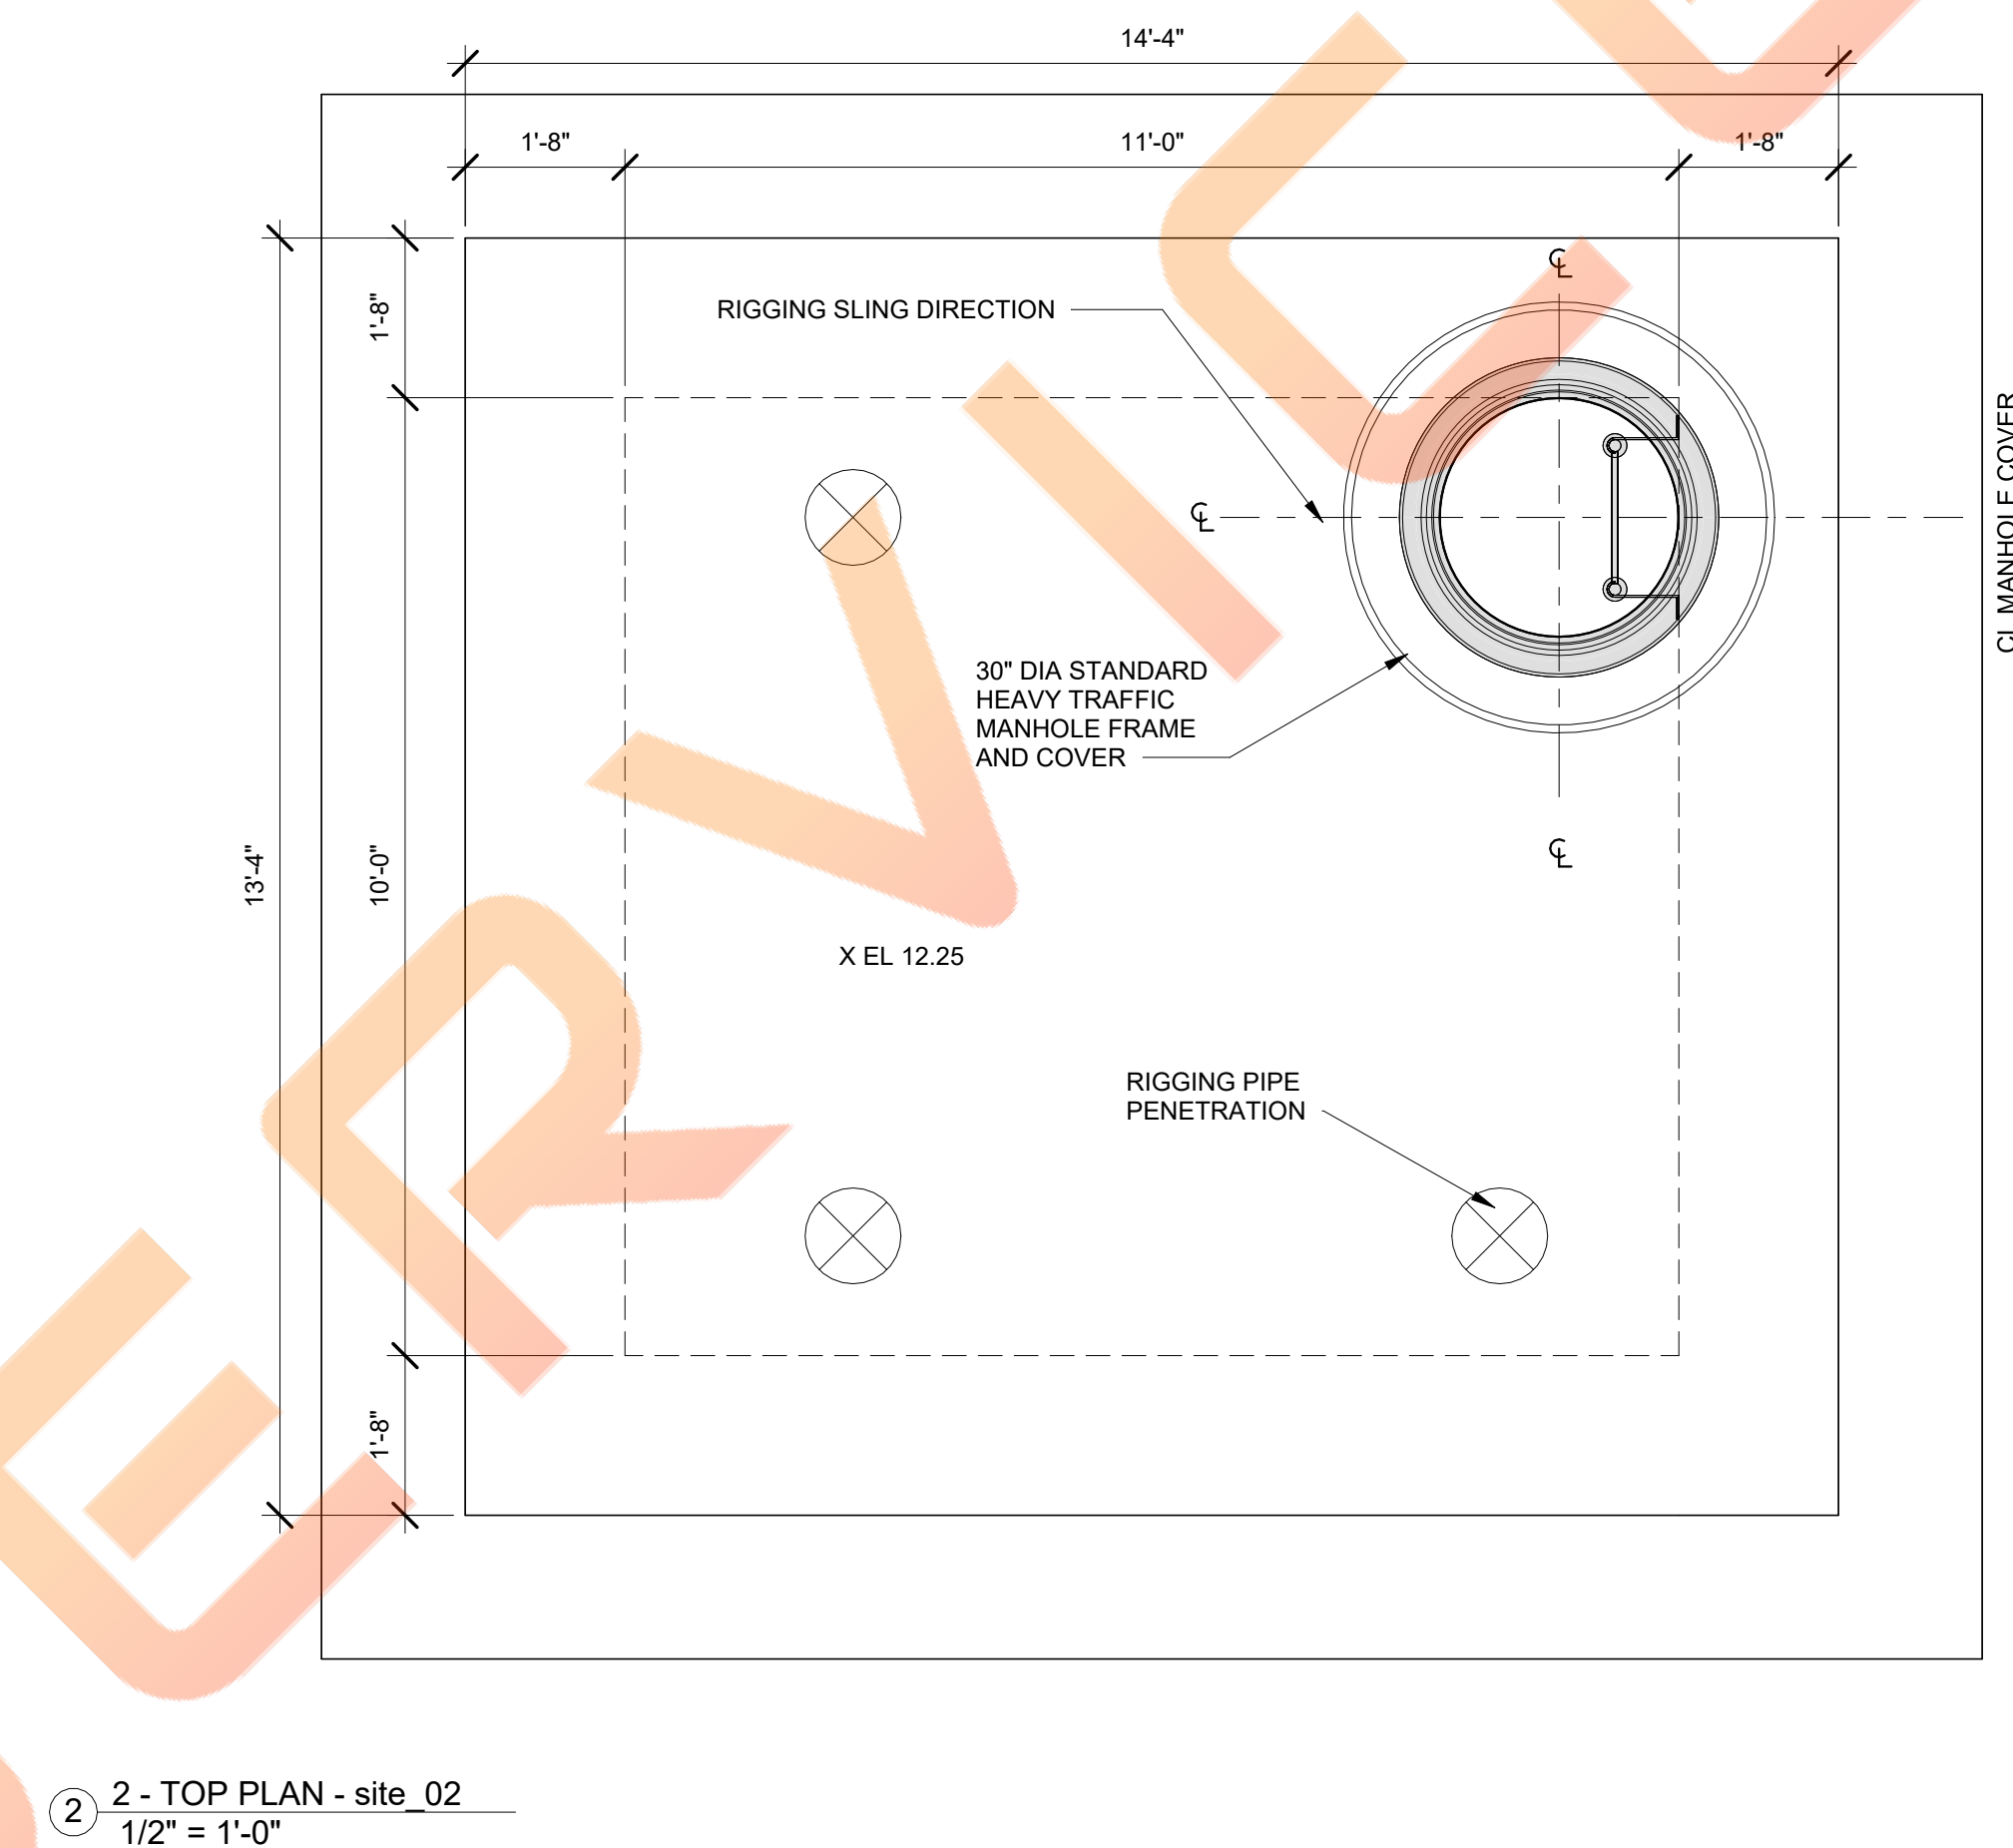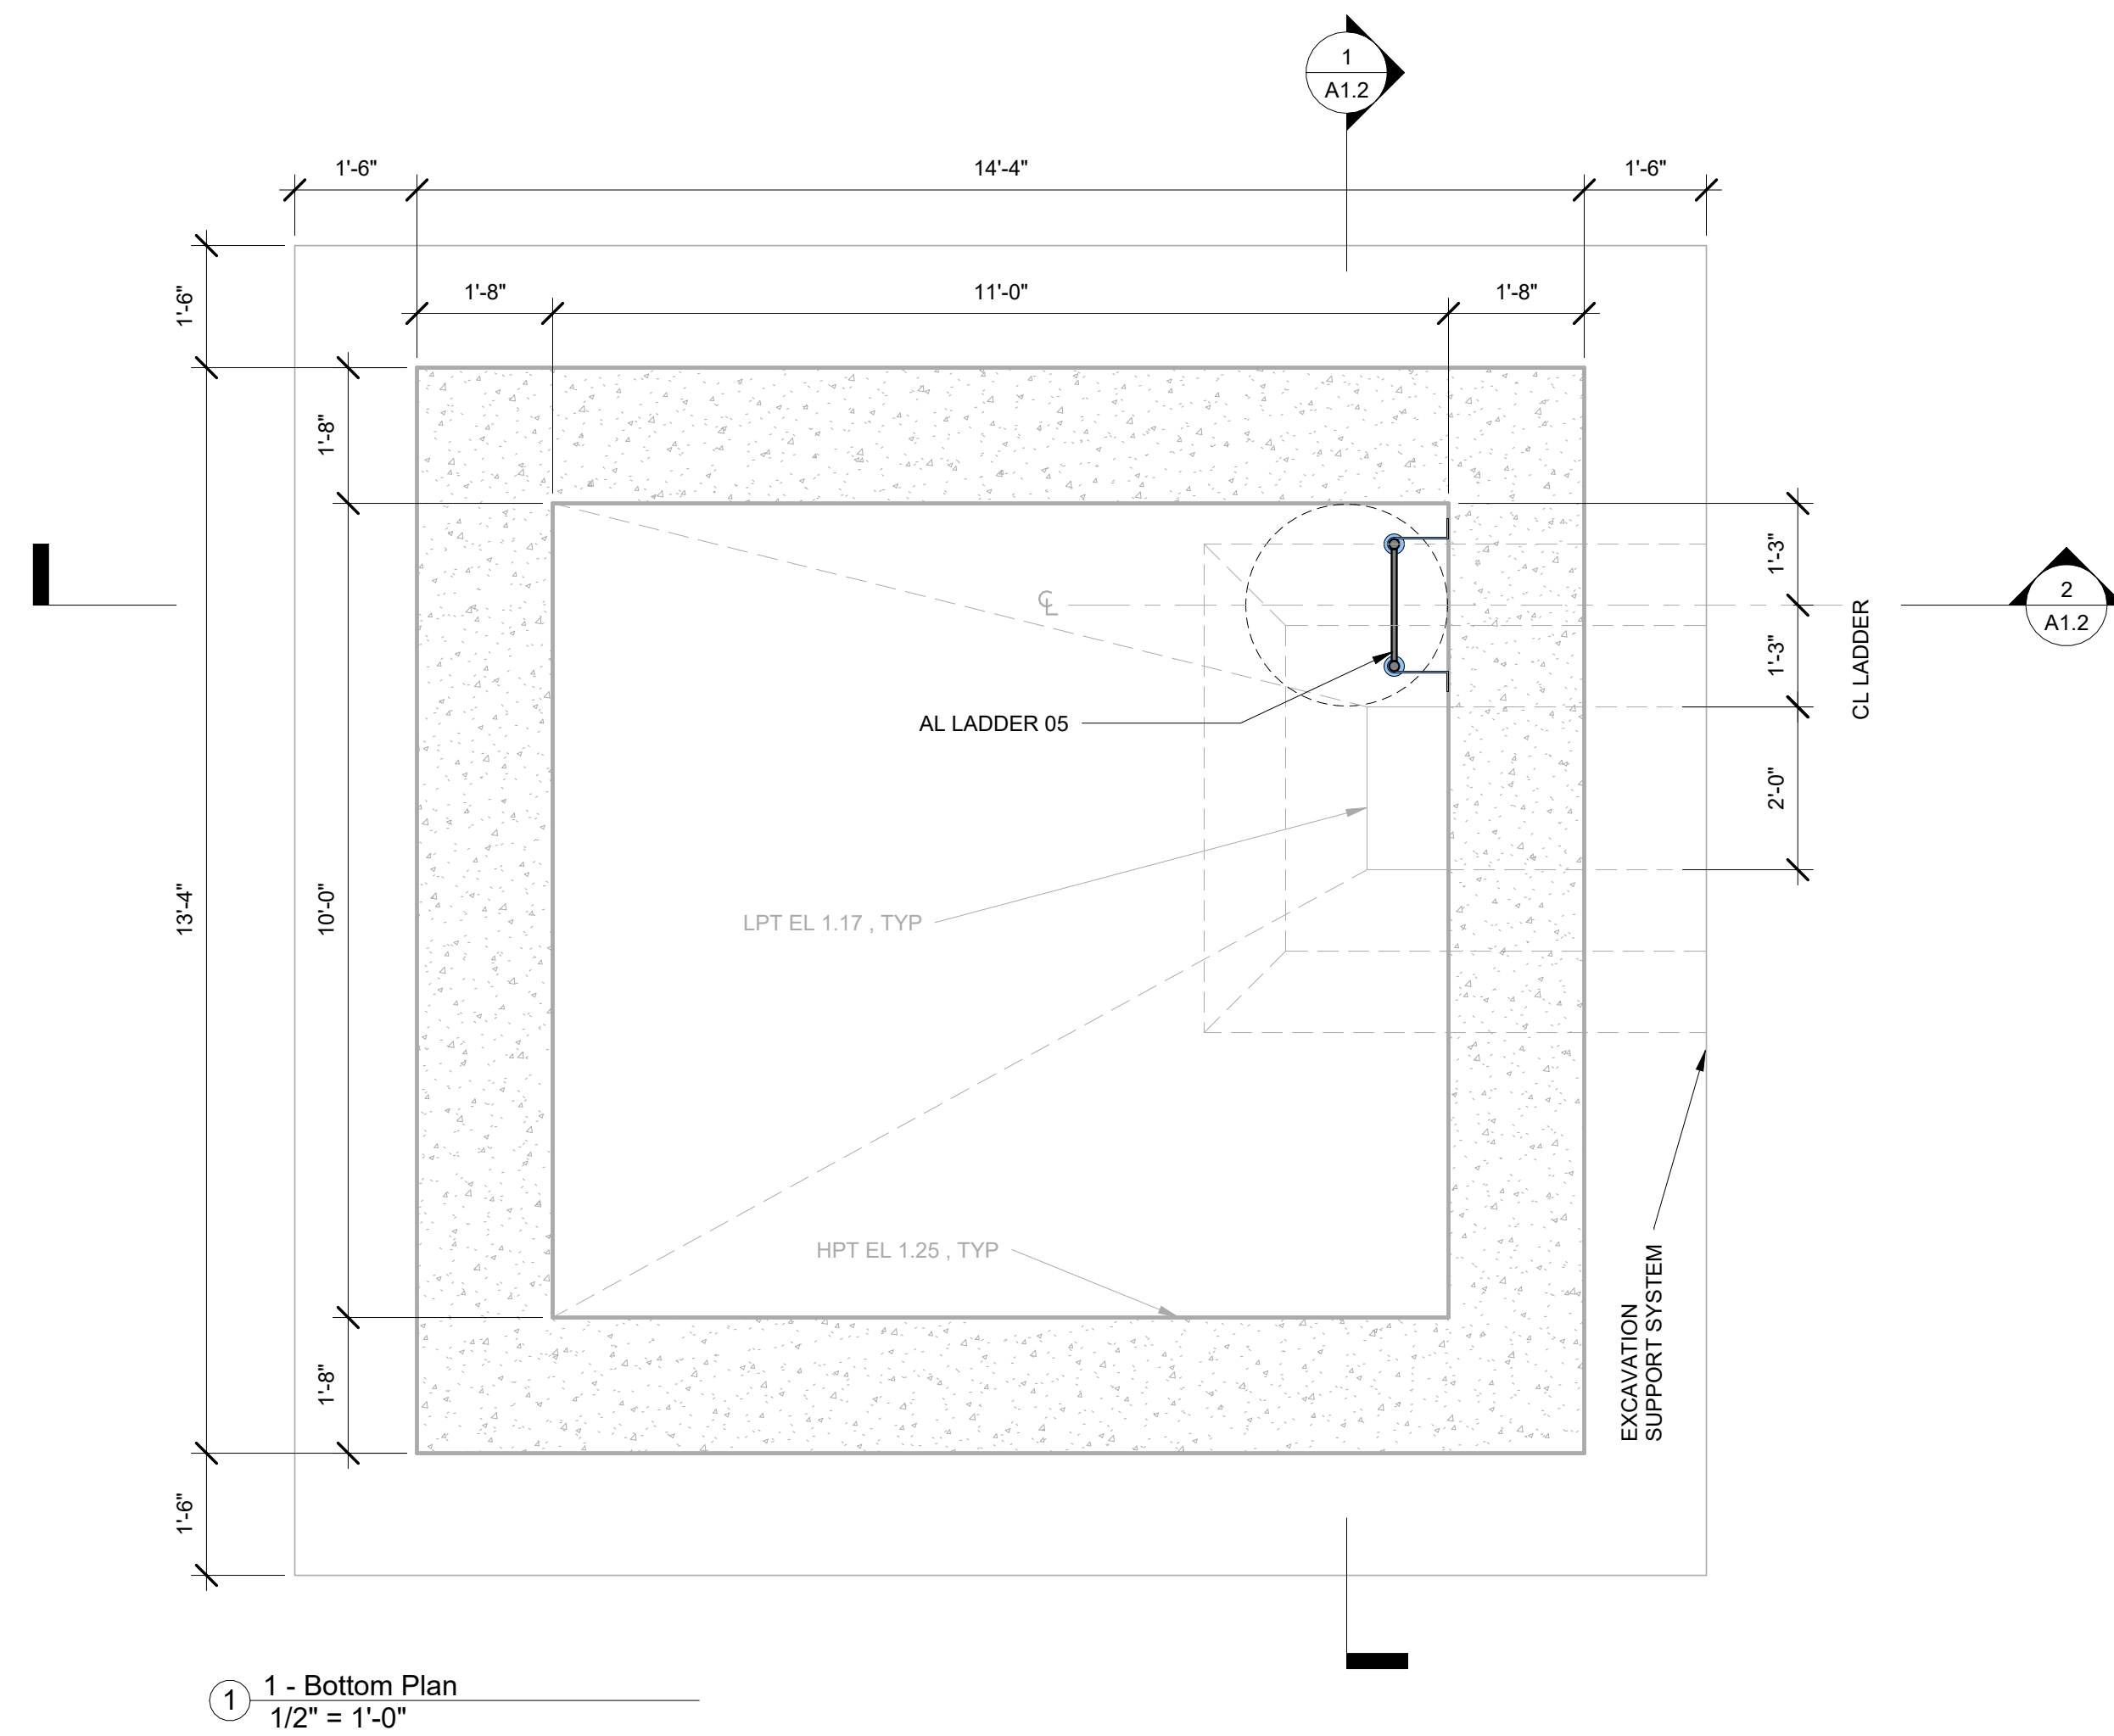

01 - LEVIN ROAD,

01 - LEVIN ROAD,

REVISION DATE

[illegible]

ISSUE DATES

TYPE	DATE
OWNER REVIEW SET	

DRAWN BY	Author
CHECKED BY	Checker

PROJECT NUMBER:


Project Number

DATE: 04/23/25


SHEET TITLE:

SITE 01


SECTIONS

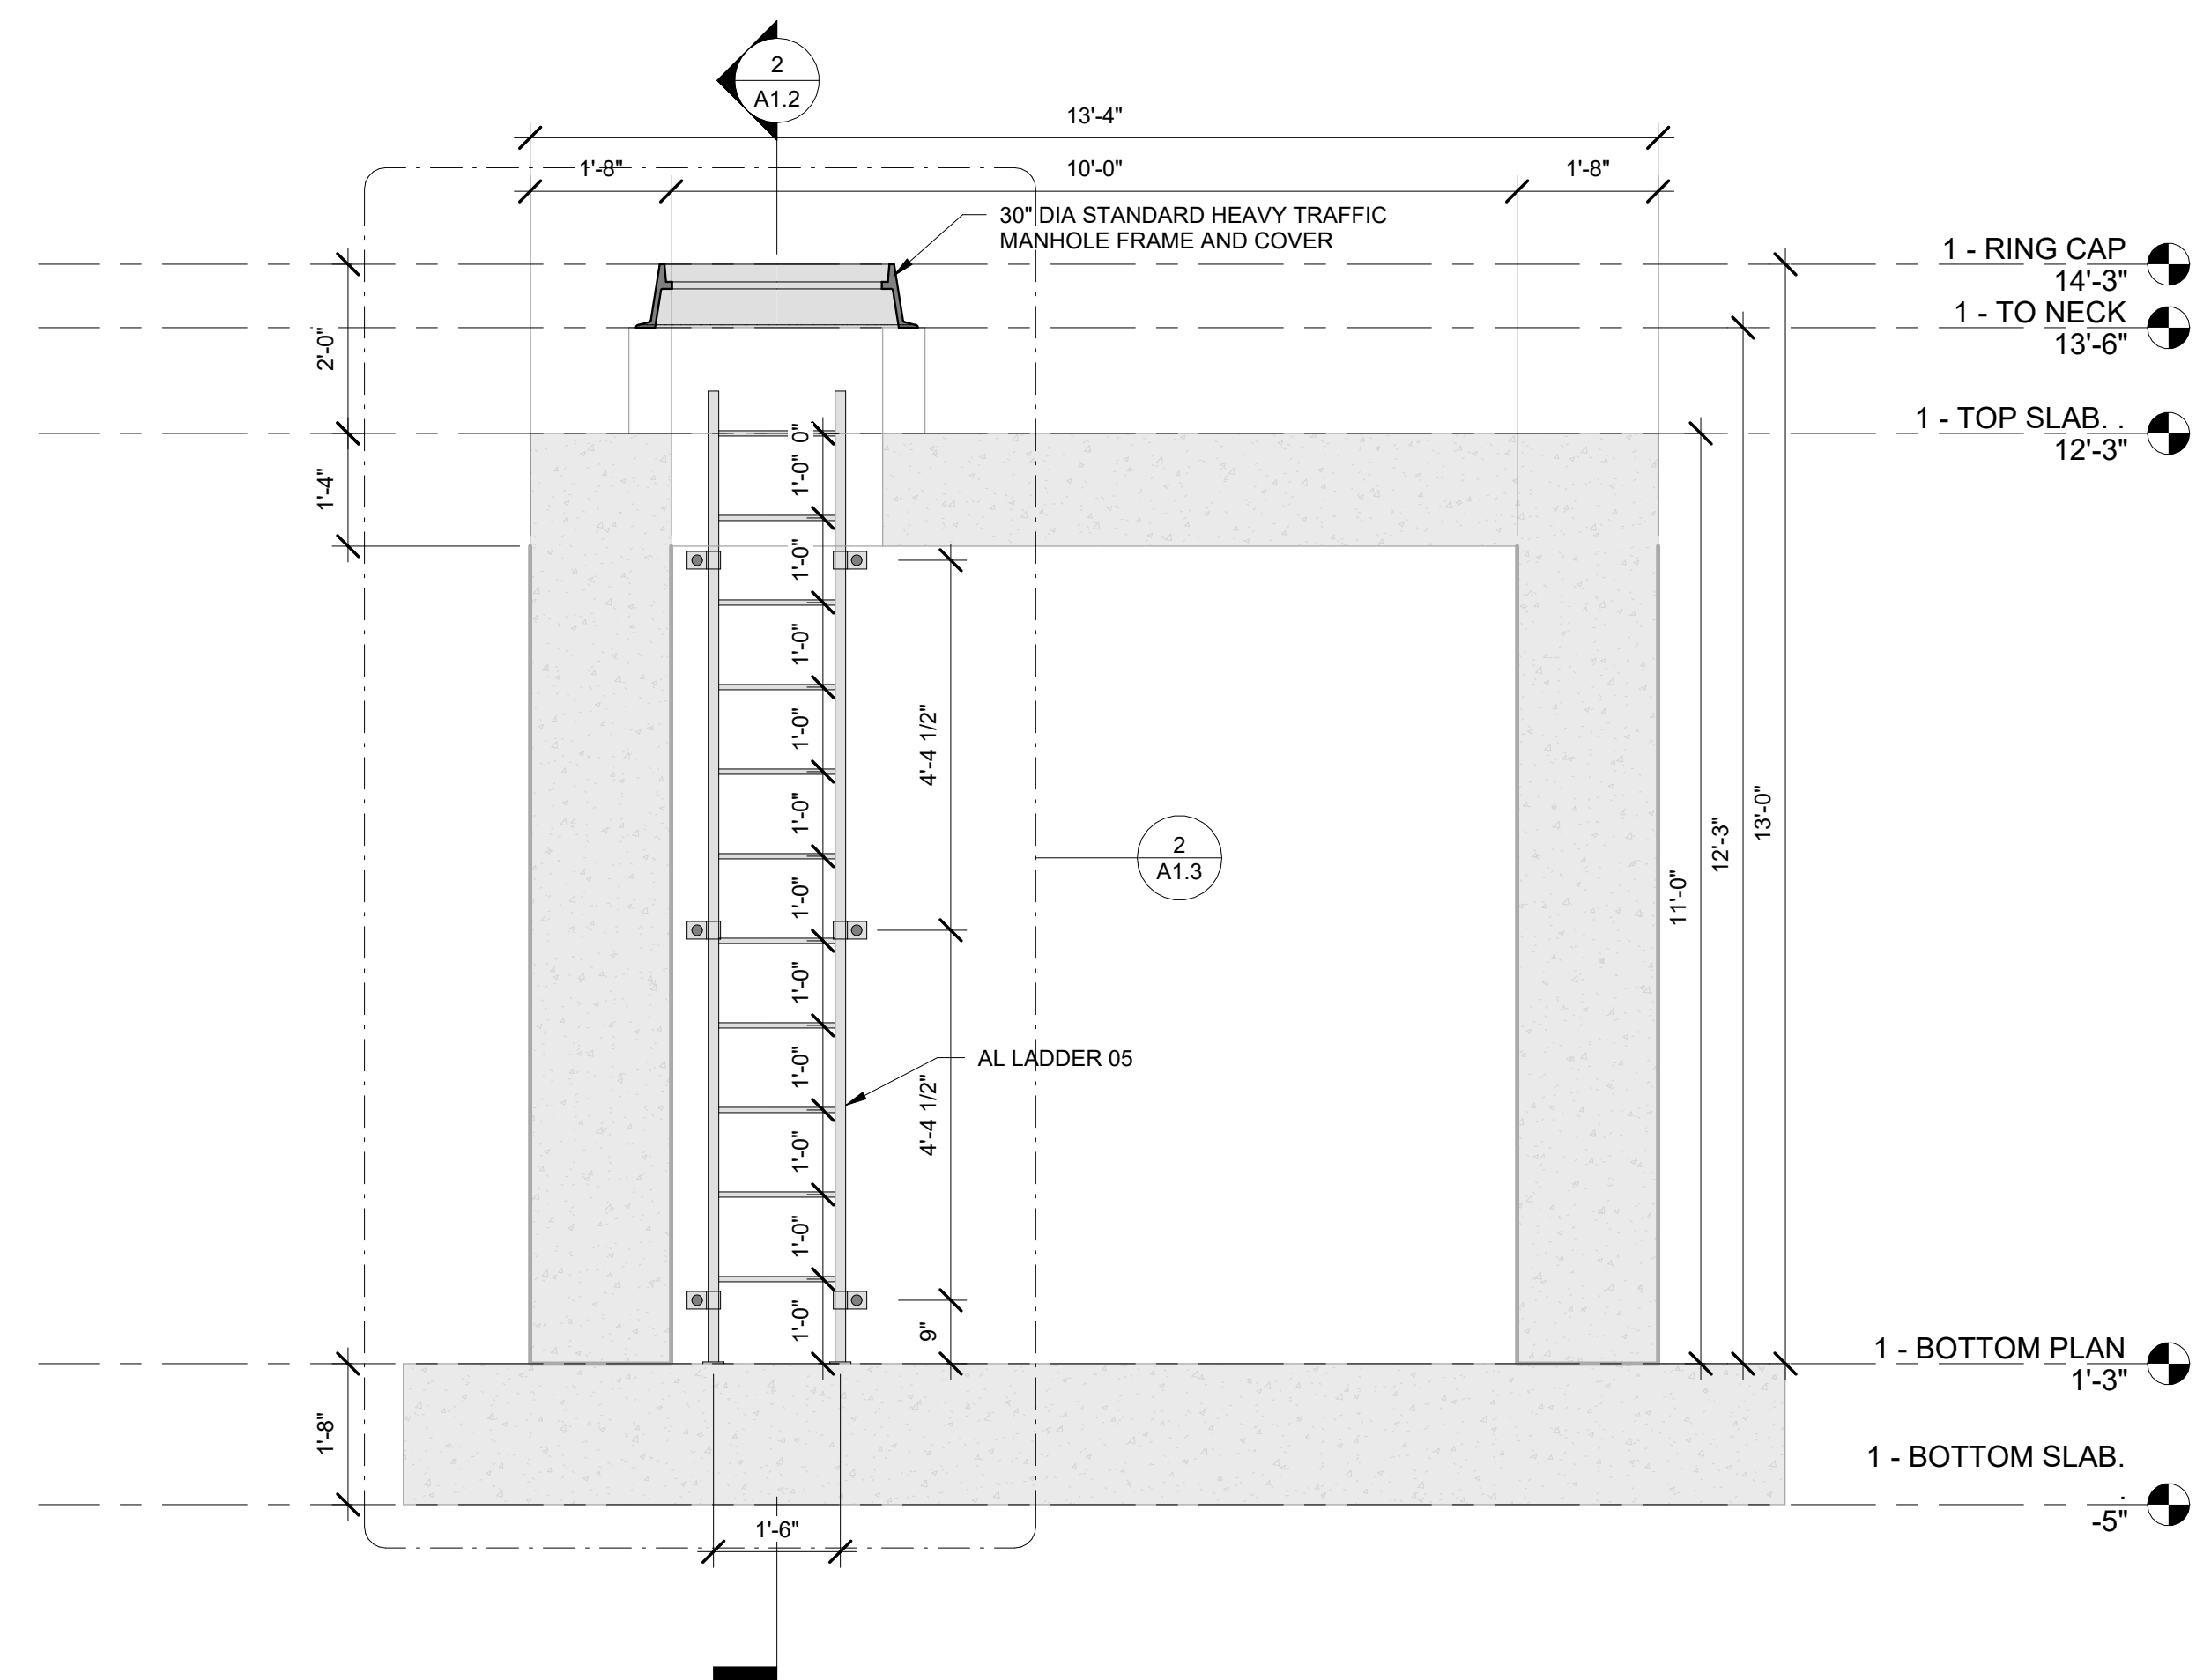SHEET NUMBER: _____

1 1 - Section A
1/2" = 1'-0"

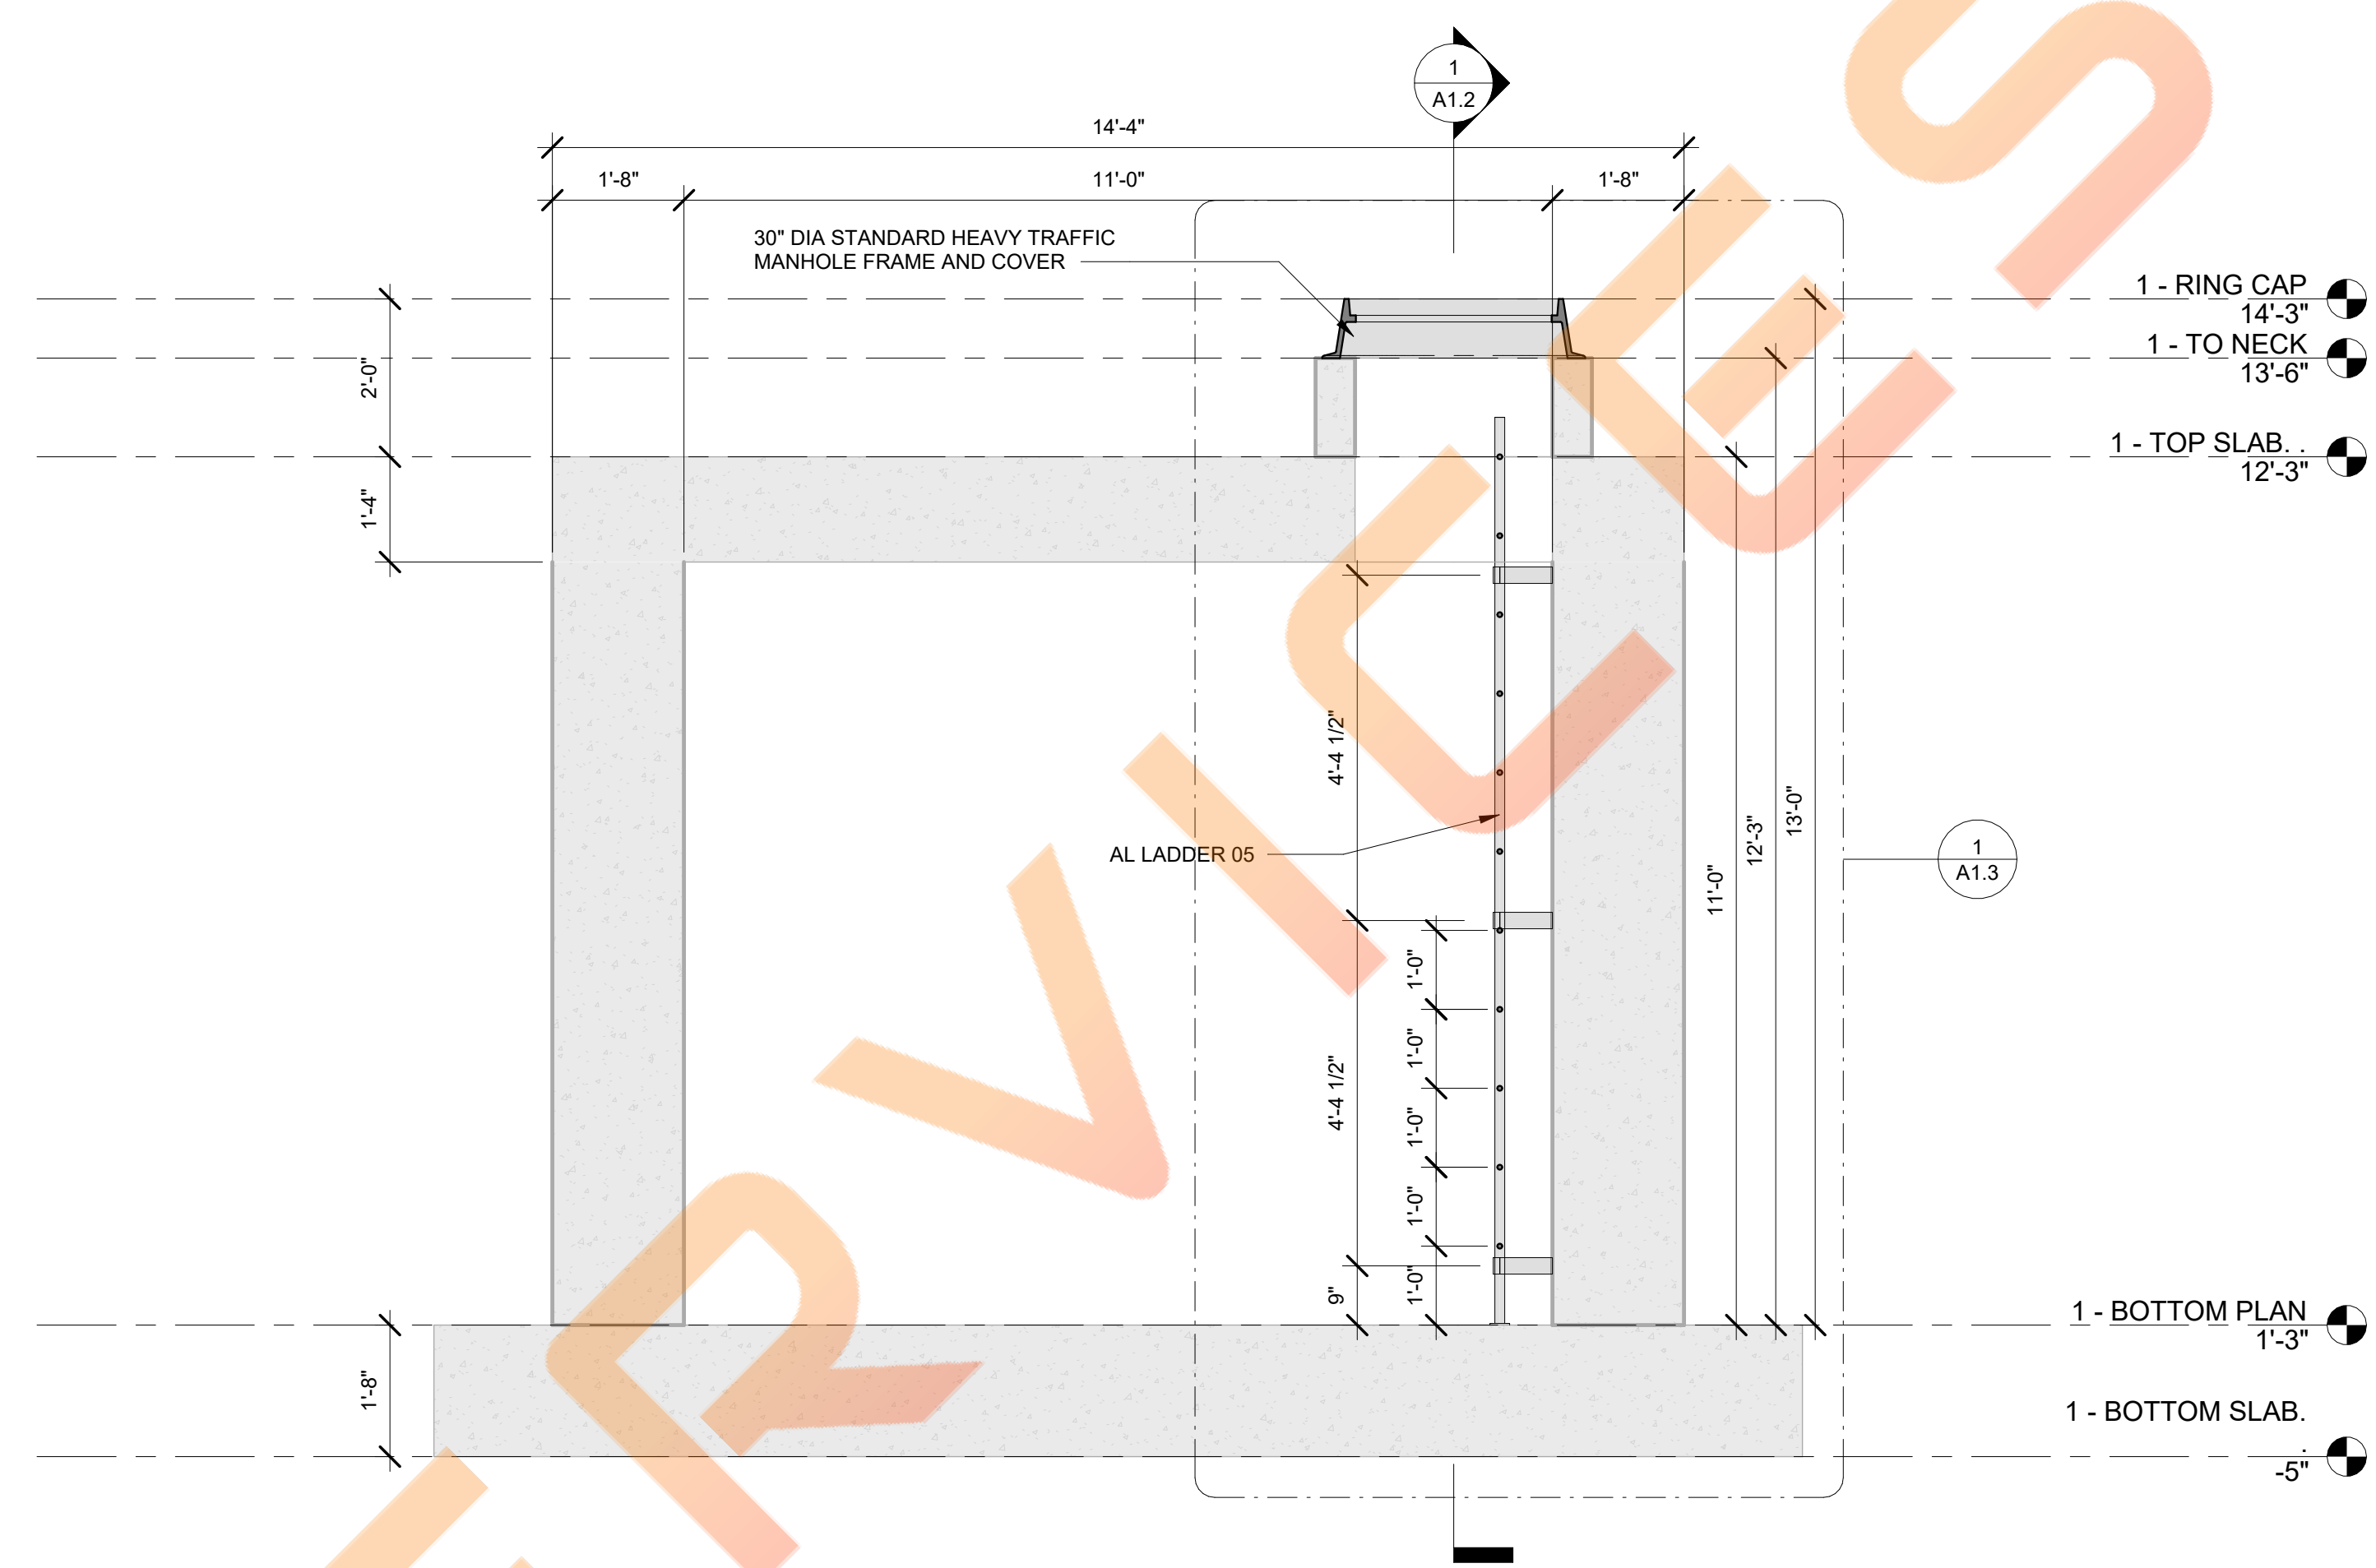

② 1 - Section B
 $1/2" = 1'-0"$

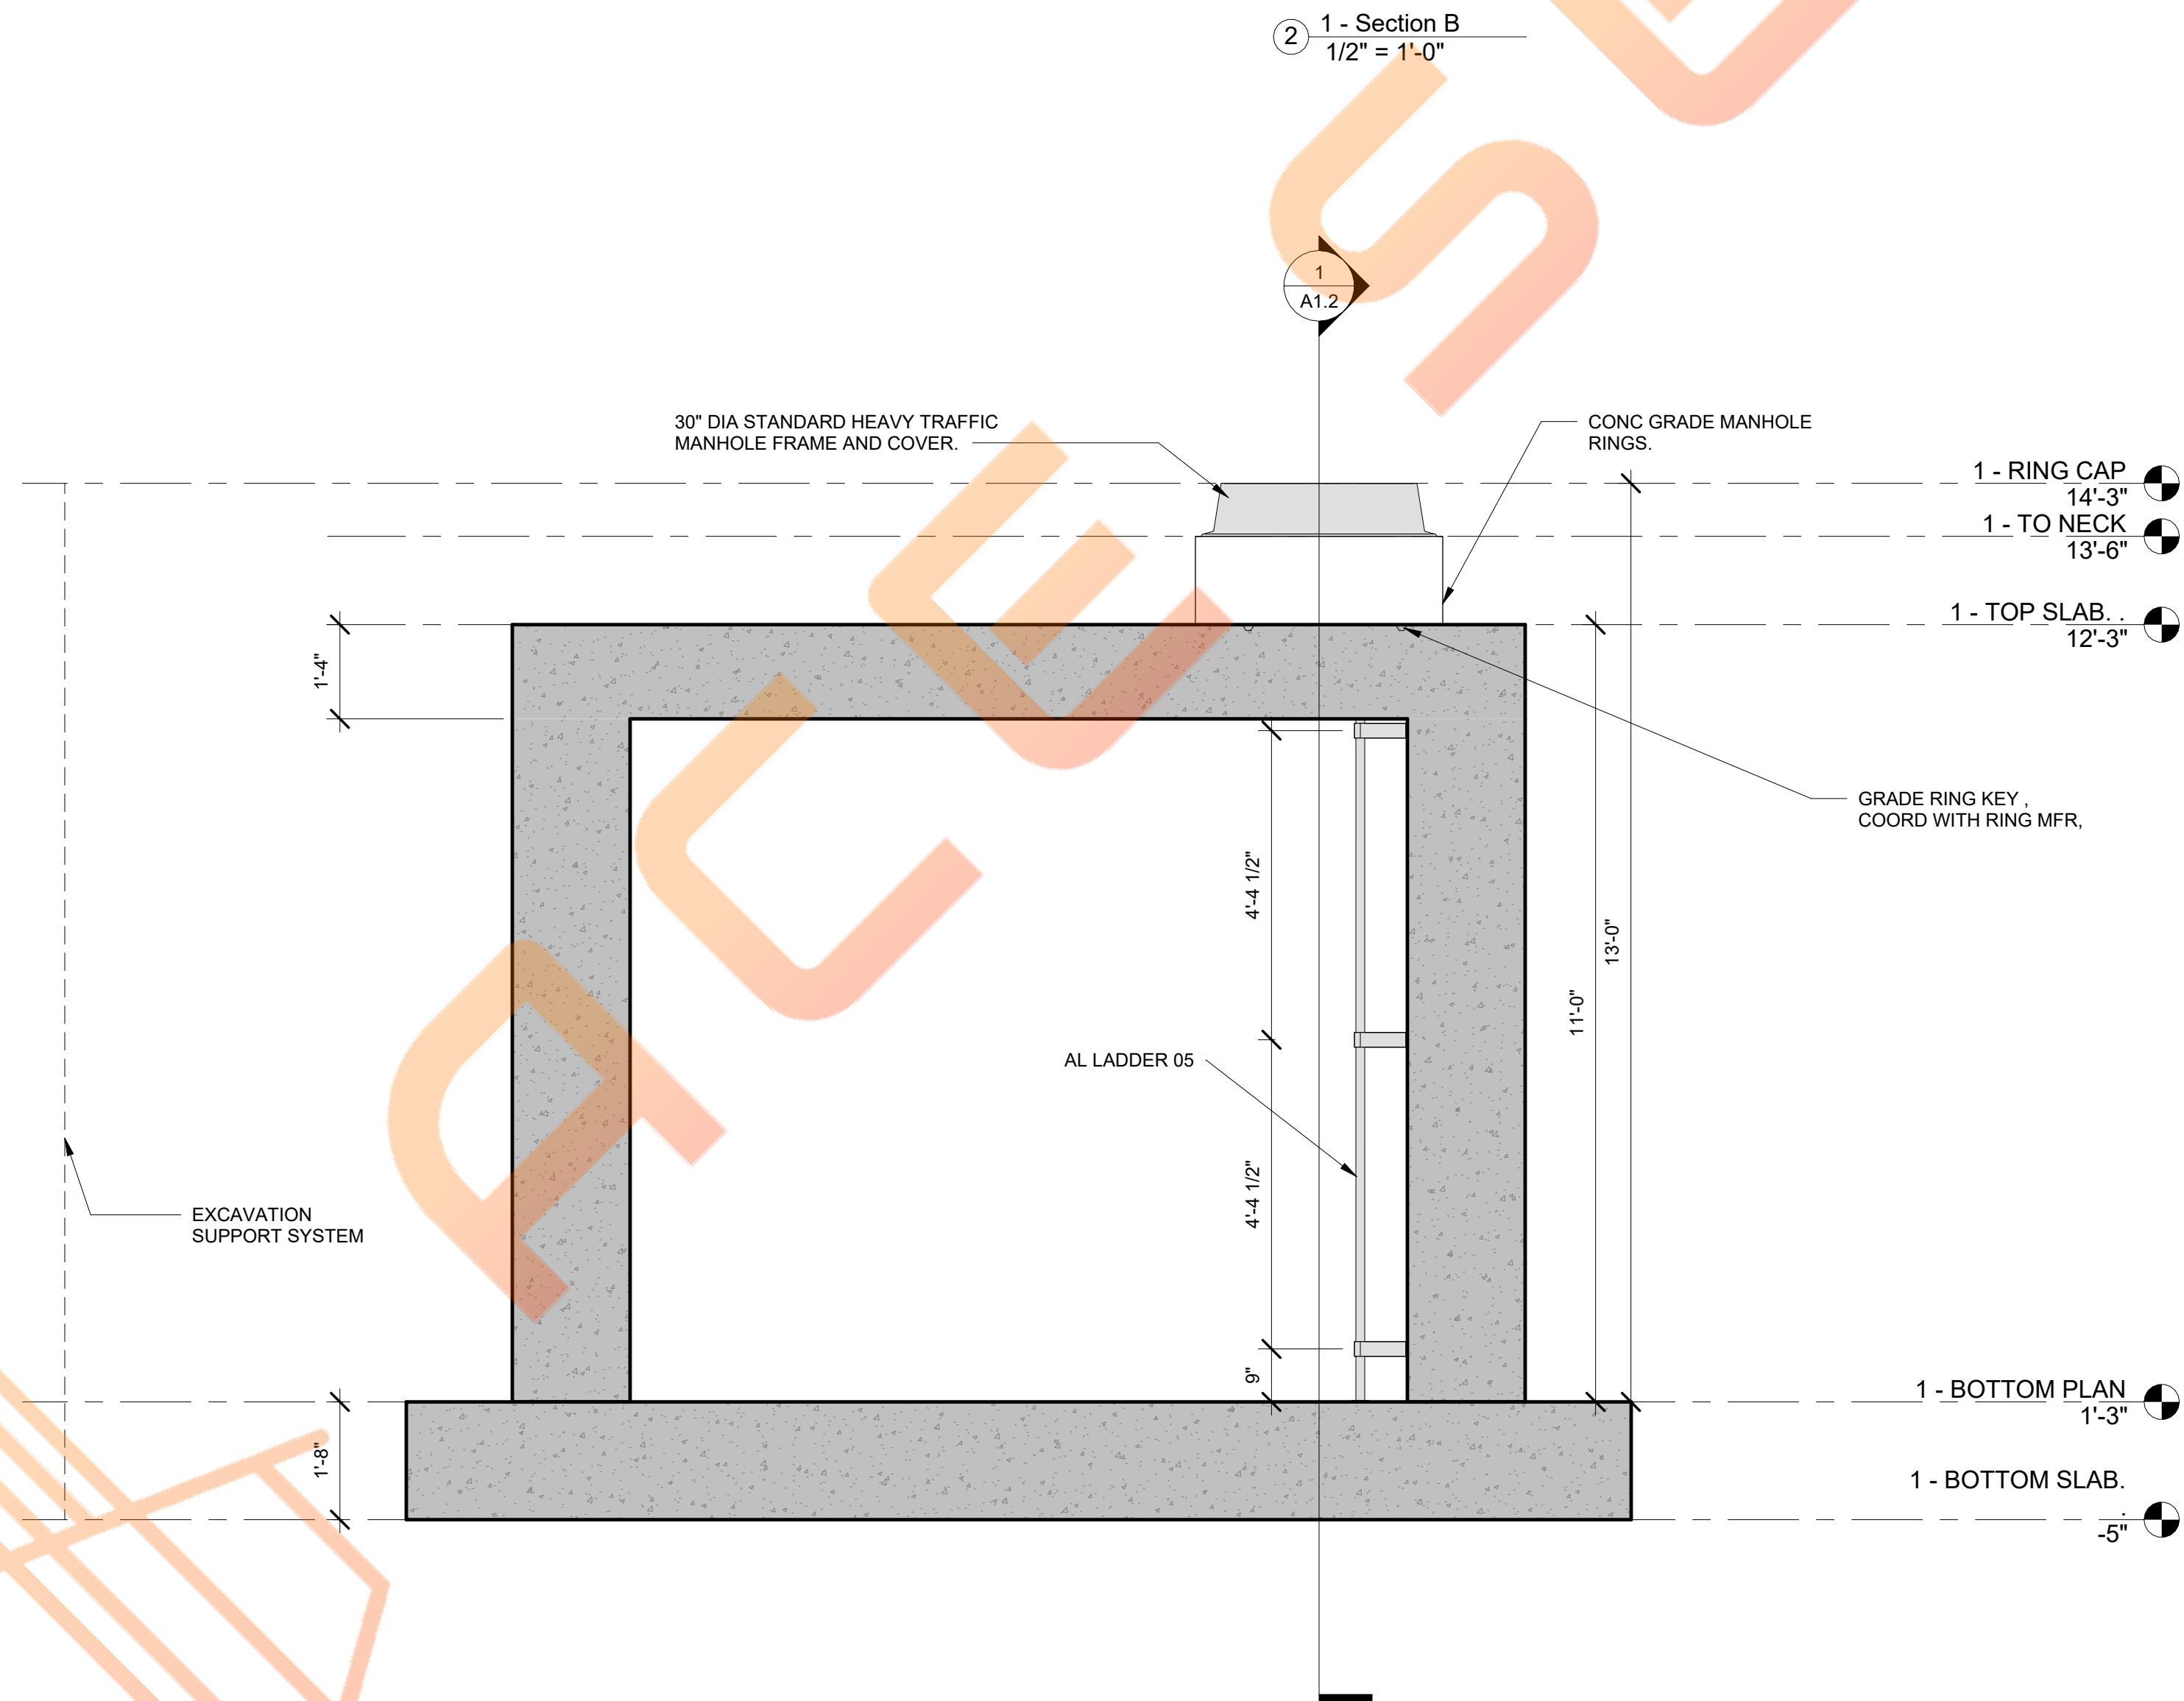

3 1- Section 2
1/2" = 1'-0"





01 - LEVIN ROAD,

[illegible]

PROJECT NUMBER:
Project Number

DATE:
04/23/25

SHEET NUMBER:

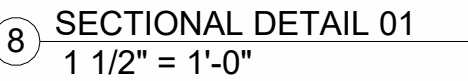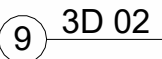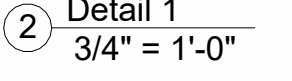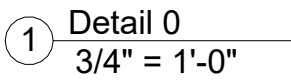

CONSULTANTS

ACE SERVICES
DESIGN ESTIMATE DELIVER

7901 4th St. N STE 300,
ST Petersburg, Florida 33702

VOICE: 281-899-0250

2 - Bottom Plan
1/2" = 1'-0"




- 30" DIA STANDARD HEAVY TRAFFIC MANHOLE FRAME AND COVER
- RIGGING SLING DIRECTION
- RIGGING PIPE PENETRATION
- X EL 34.50

LADDER SHOP DRAWING

01 - LEVIN ROAD,

02 - ORDNANCE ROAD,








[illegible]

ISSUE DATES	
TYPE	DATE
OWNER REVIEW SET	
DRAWN BY	Author
CHECKED BY	Checker

PROJECT NUMBER:	
Project Number	
DATE:	
04/23/25	
SHEET TITLE:	
SITE 02 PLANS	

SHEET NUMBER:

A2.1

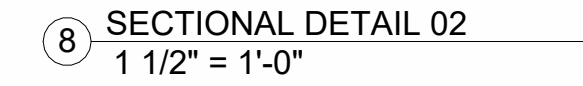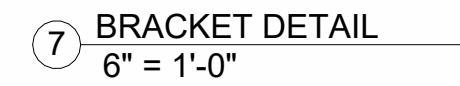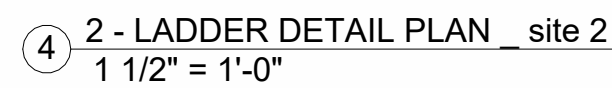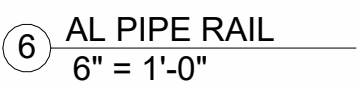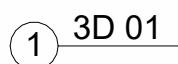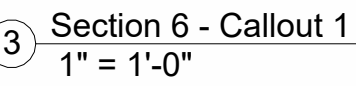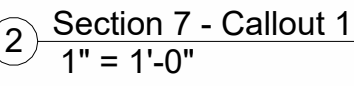

ISSUE DATES	
TYPE	DATE
OWNER REVIEW SET	

SHEET TITLE:

SITE 02
DETAILS